


REVISED PLAN OF
COLONIAL ACRES
WEST ACTON • MASS.
 (SECTION I)
 SCALE: 1 INCH = 80 FEET
 MAY 15, 1961
 EVERETT M. BROOKS CO. • CIVIL ENGINEERS
 NEWTONVILLE • WAYLAND • W. ACTON • MASSACHUSETTS

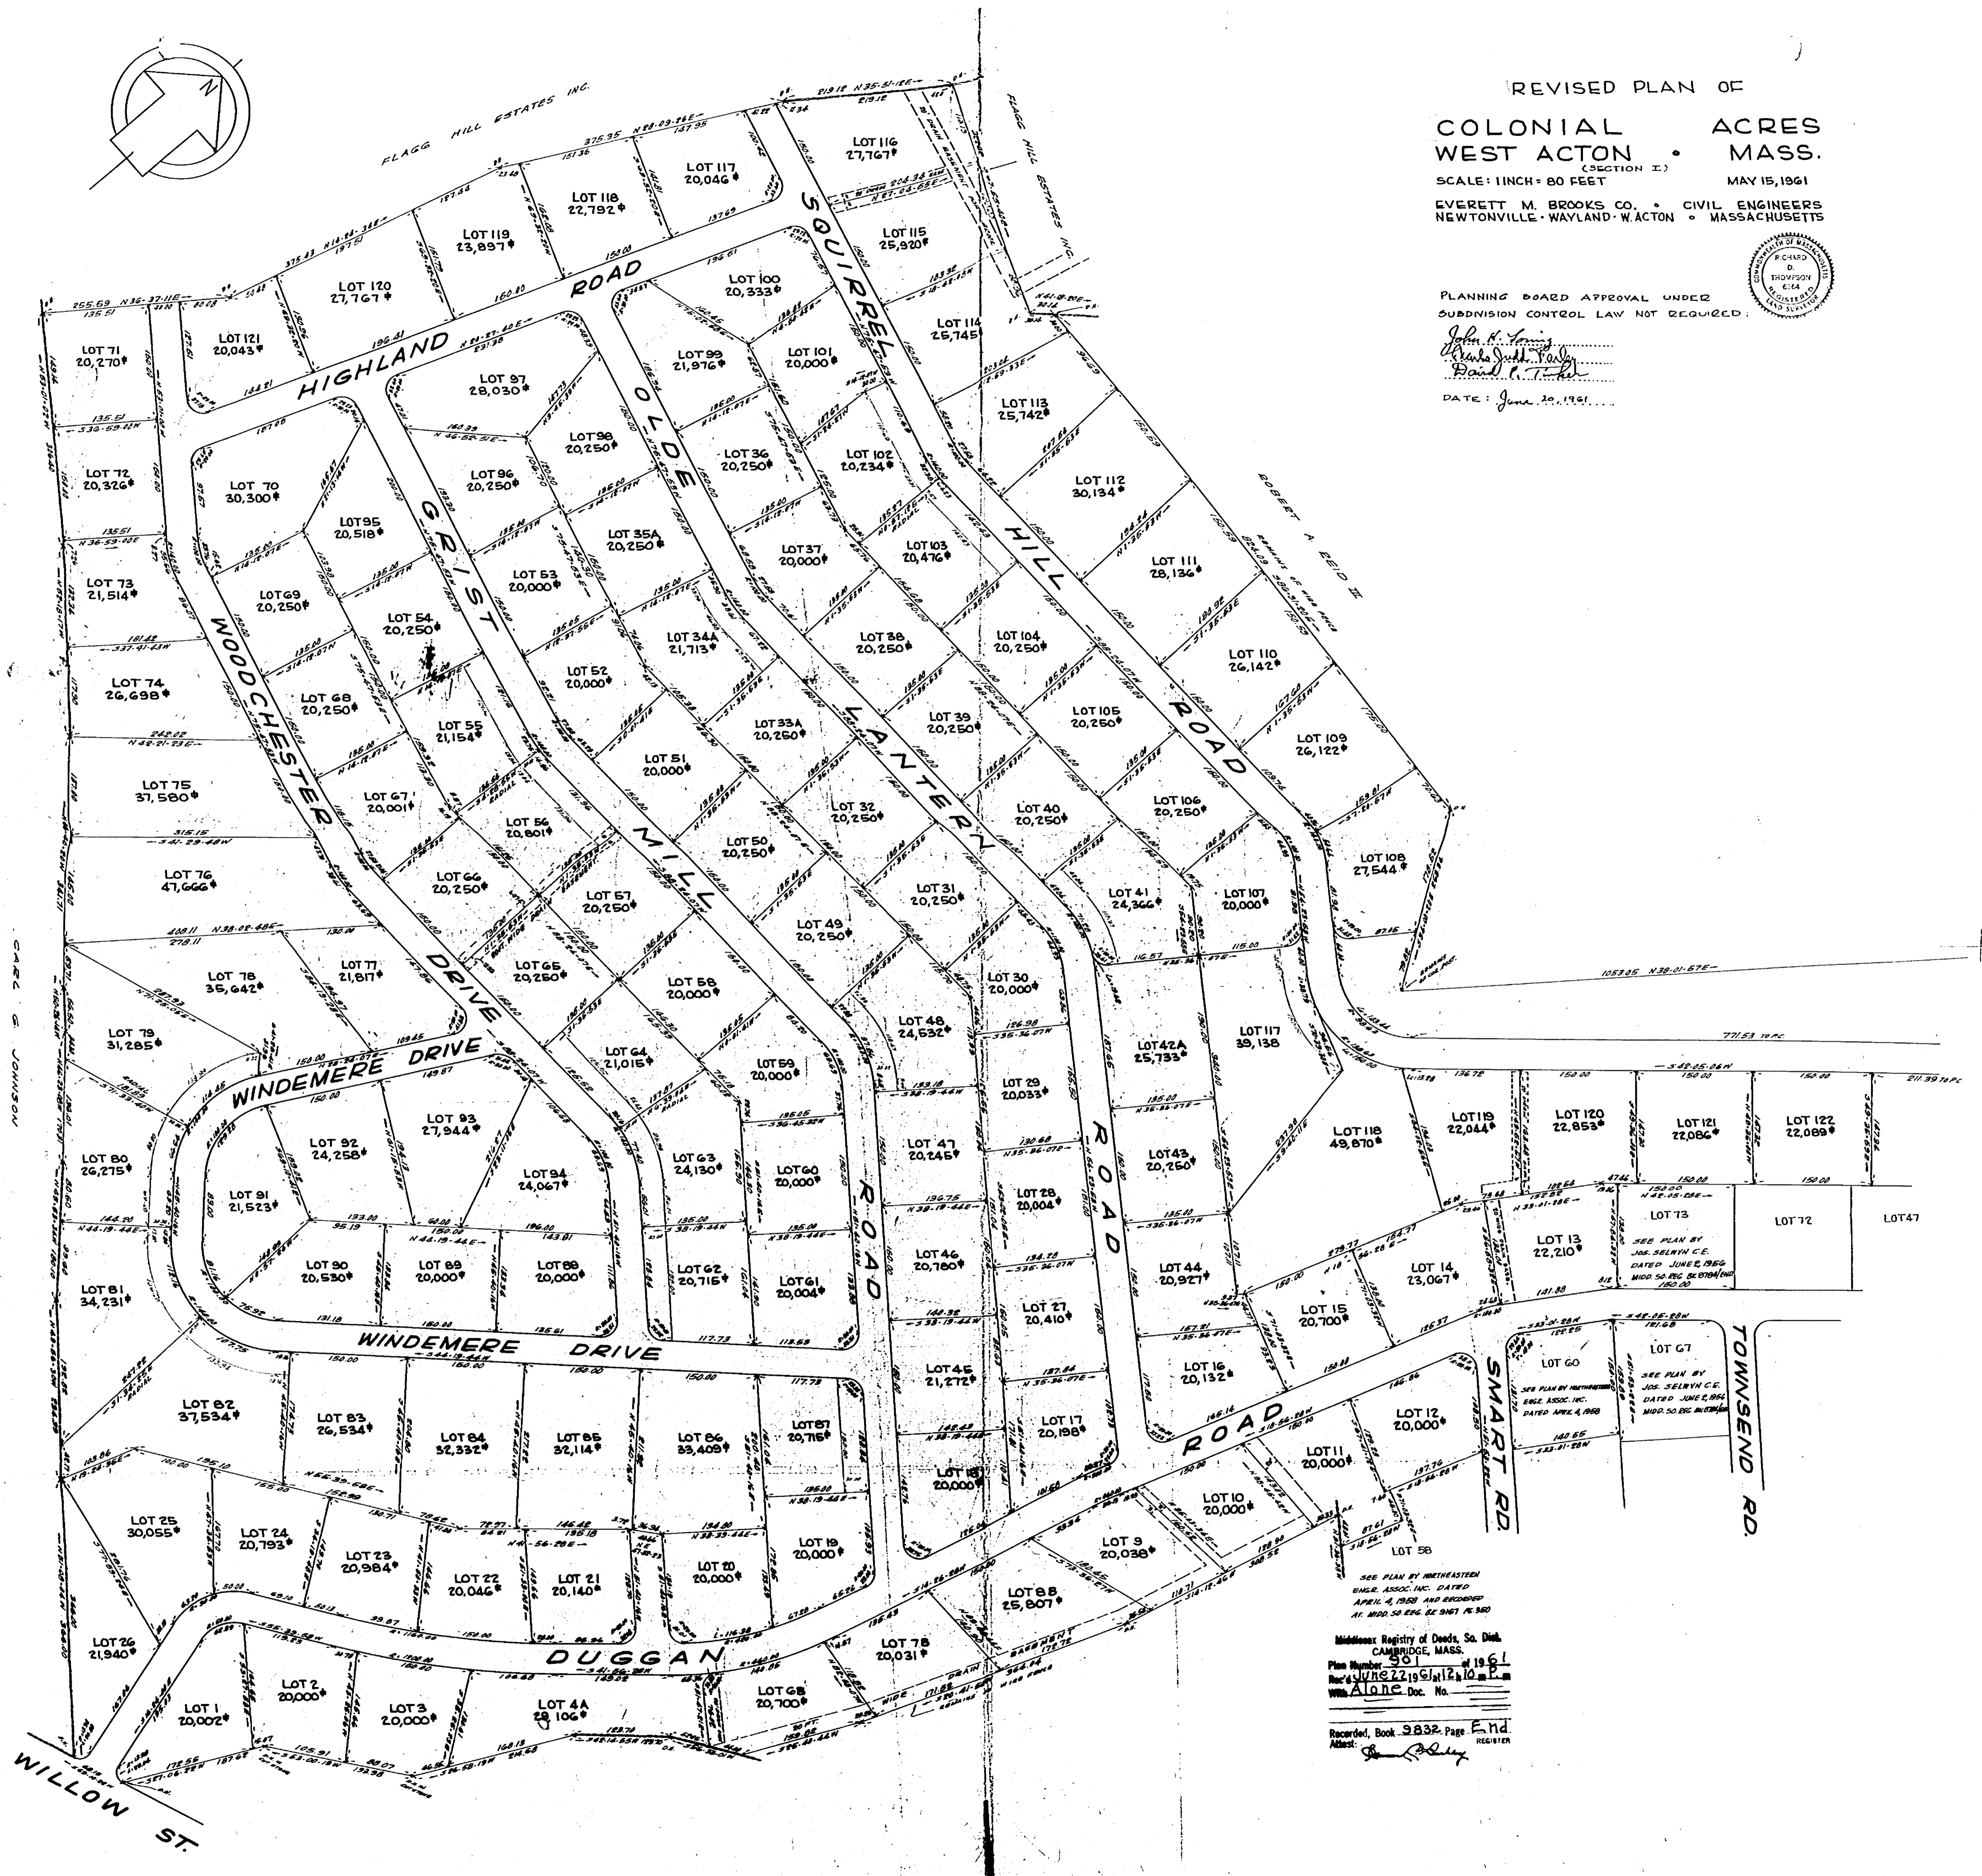

PLANNING BOARD APPROVAL UNDER
 SUBDIVISION CONTROL LAW NOT REQUIRED.
John H. Lewis
Frank J. Kelly
David R. Tucker
 DATE: June 20, 1961



Middlesex Registry of Deeds, So. Dist.
 CAMBRIDGE, MASS.
 Plan Number: 501
 Rec'd: JUN 22 1961
 Wm. A. Lone, Doc. No. _____
 Recorded, Book 9832 Page 514
 Attest: _____ REGISTER