



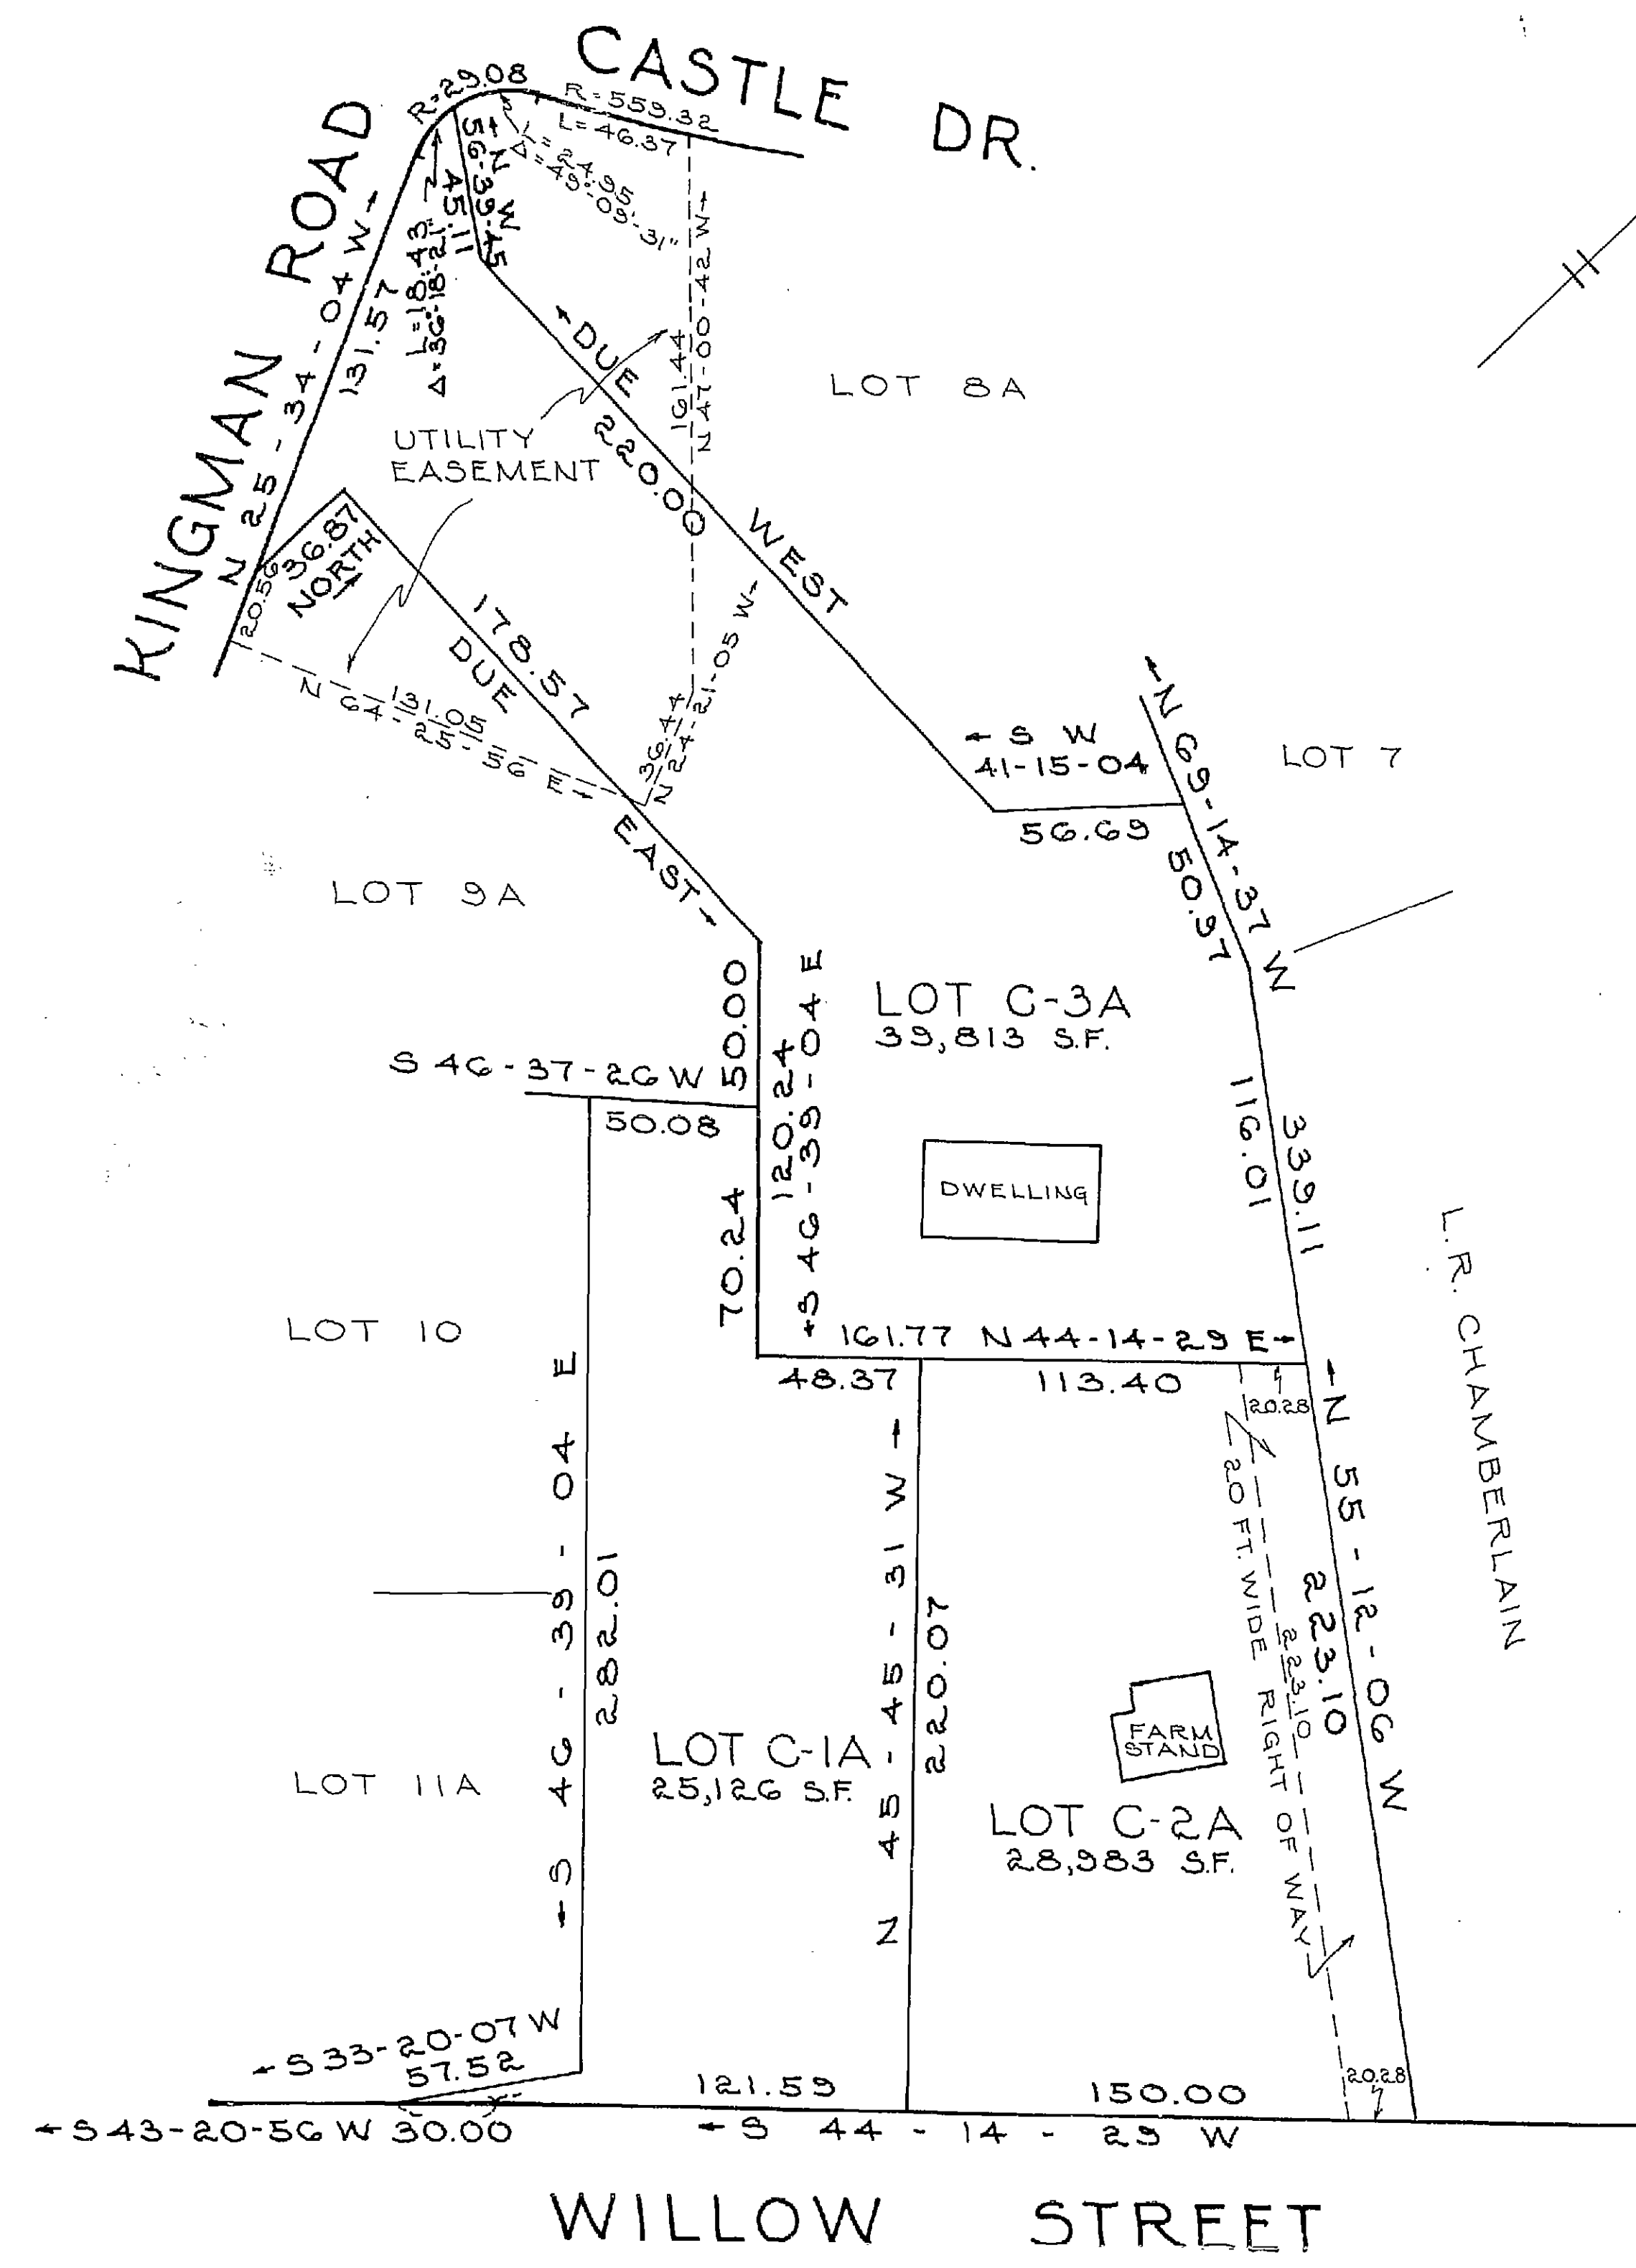

ACTON PLANNING BOARD
APPROVAL UNDER THE SUBDIVISION
CONTROL LAW NOT REQUIRED.
DATE: August 23, 1983
Edward J. Dupres, Jr.

PLAN OF LAND
IN
ACTON • MASS.
FOR: L & S BUILDER'S CORPORATION

SCALE: 1 INCH = 40 FEET JULY 22, 1983
ACTON SURVEY & ENGINEERING, INC.
277 CENTRAL ST. • ACTON • MASS.
0 20 40 80 160 240
0 5 10 20 METERS 40 60

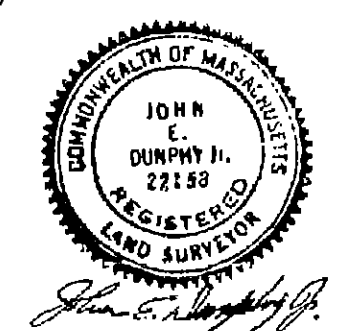

I CERTIFY THAT THIS SURVEY AND PLAN WERE PREPARED IN ACCORDANCE WITH THE PROCEDURAL AND TECHNICAL STANDARDS FOR THE PRACTICE OF LAND SURVEYING IN THE COMMONWEALTH OF MASSACHUSETTS AND IN CONFORMITY WITH THE RULES AND REGULATIONS OF THE REGISTERS OF DEEDS OF THE COMMONWEALTH OF MASSACHUSETTS.
John E. Dunphy, Jr.
JOHN E. DUNPHY, JR. - R.L.S. 22158
DATE: AUGUST 23, 1983

Recorded, Book 1519 Page 121
FEE \$25.00
BY: *[Signature]*
Register